


# PIANTA PIANO PLATEA - PALCO

scala 1:100

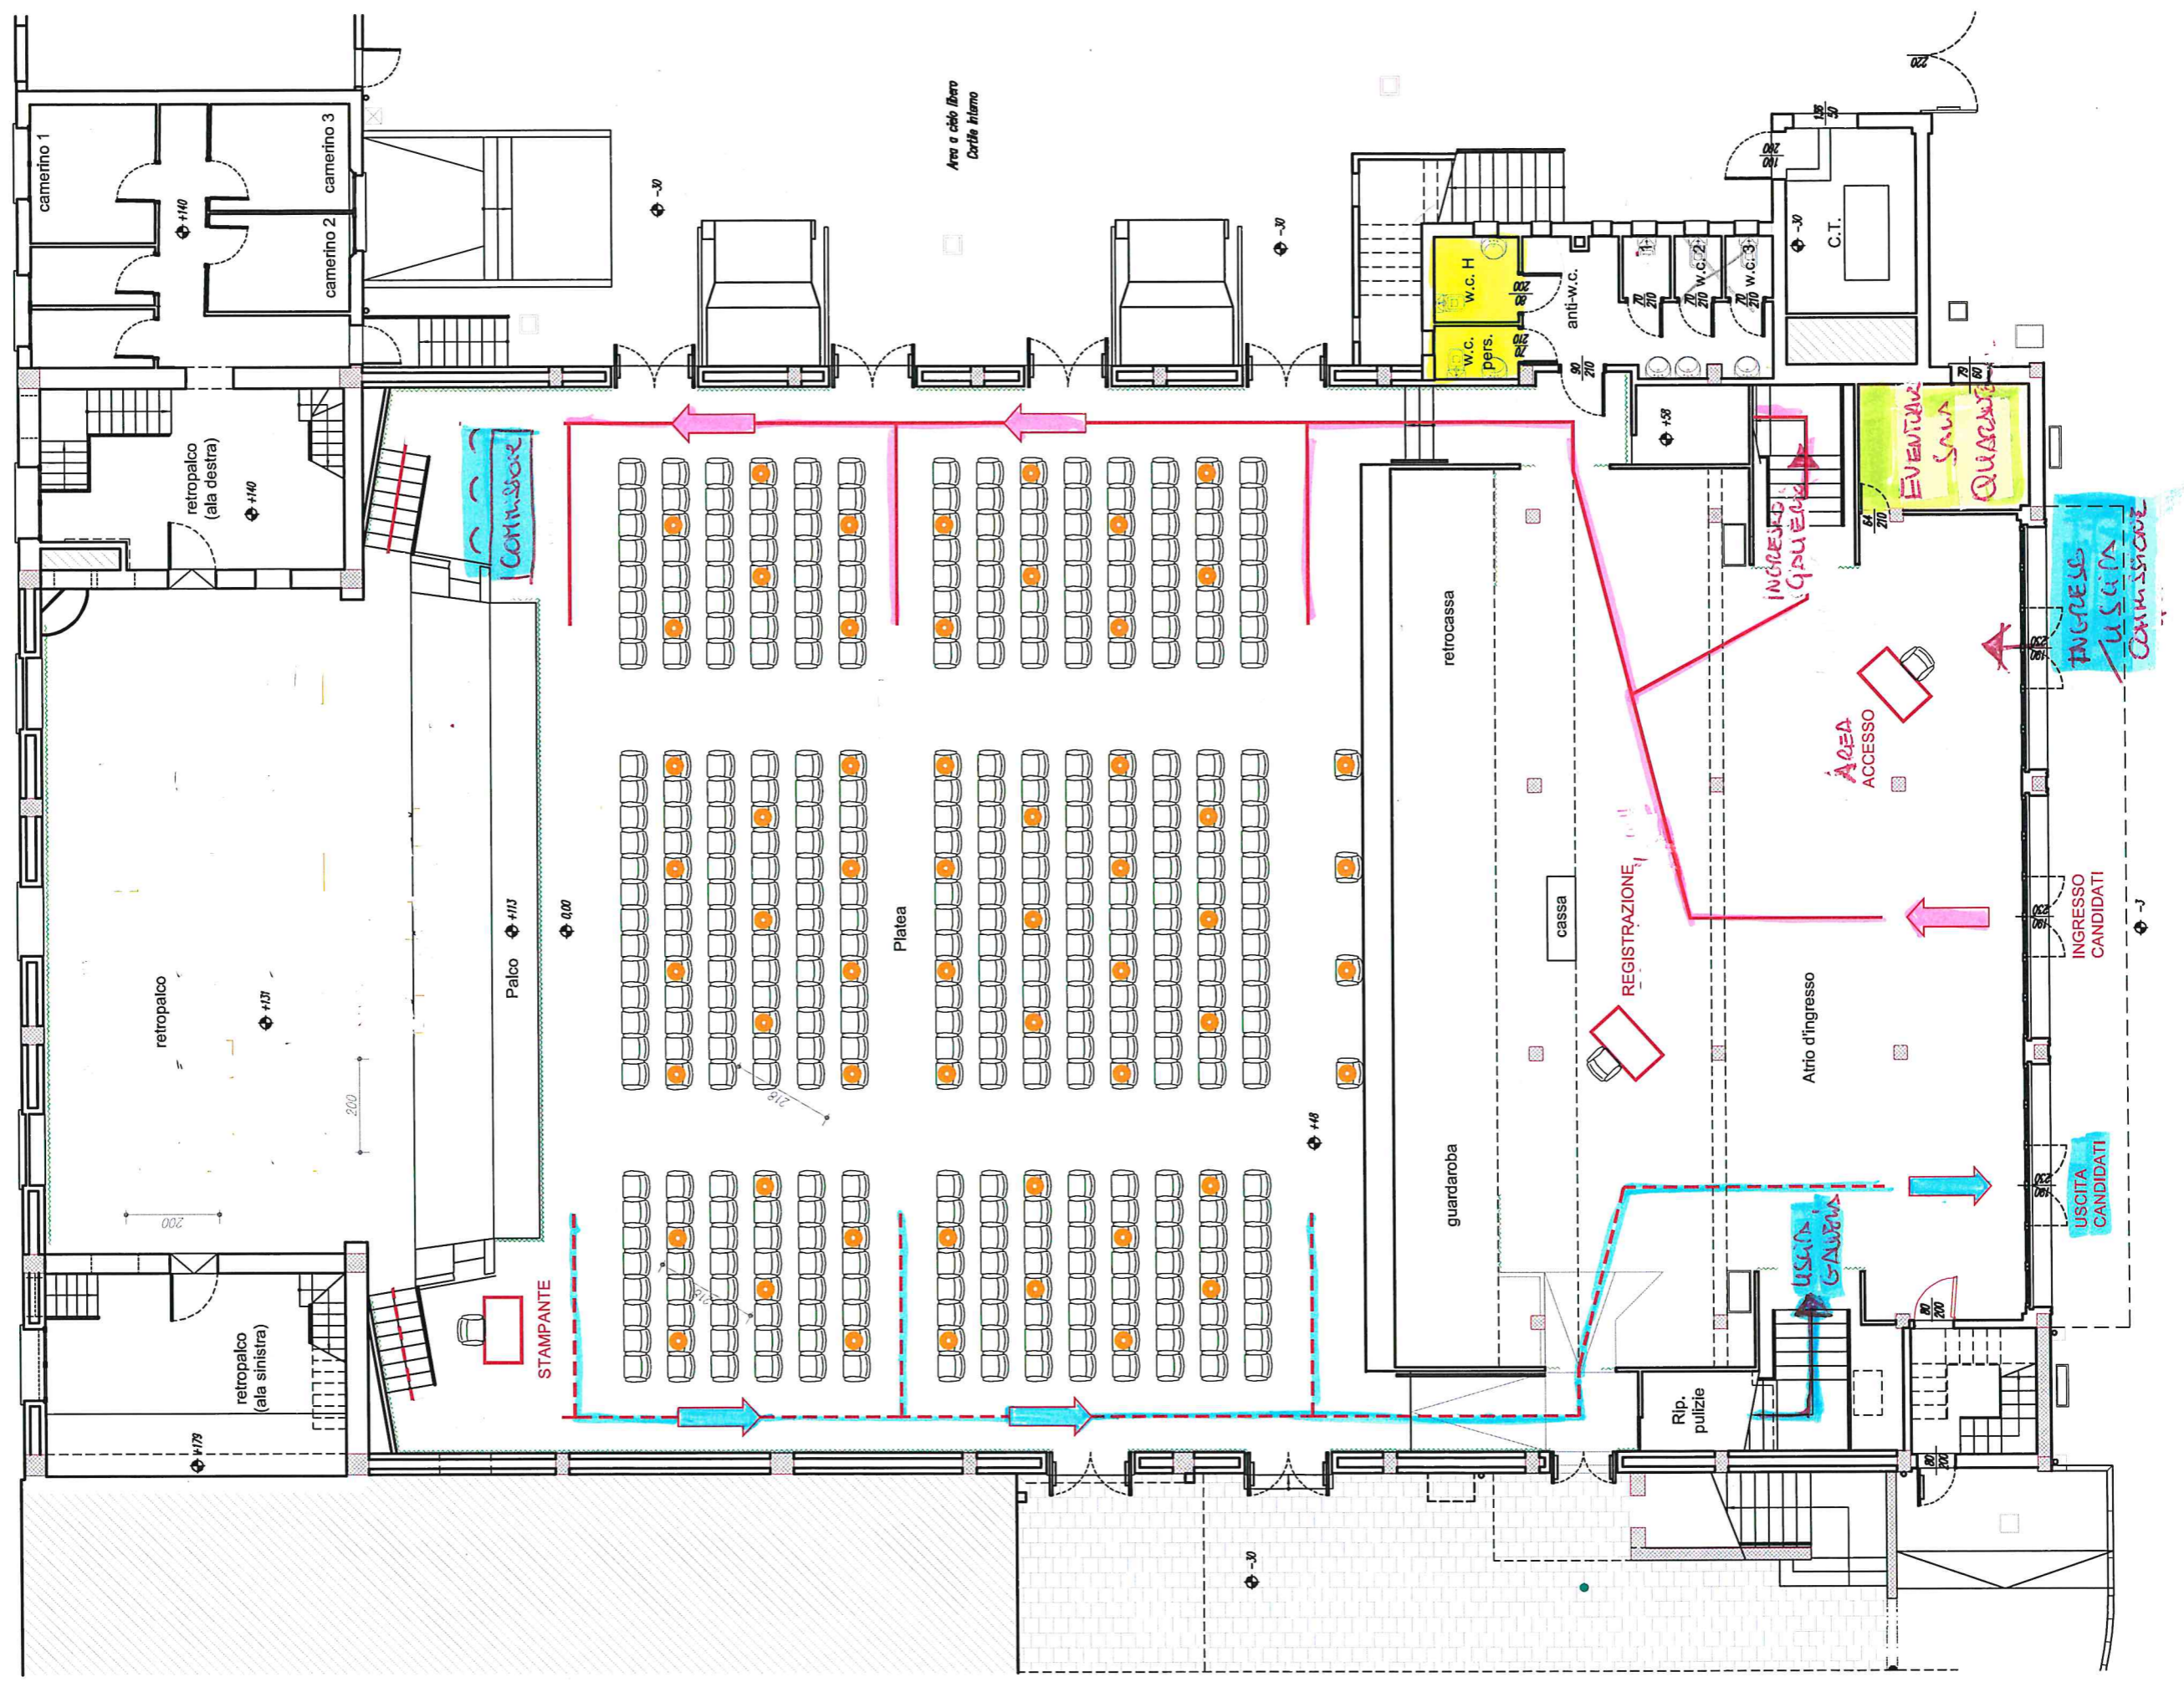

# PIANTA PIANO GALLERIA

scala 1:100

